




**EAST ELEVATION**  
SCALE: 3/32" = 1'-0"

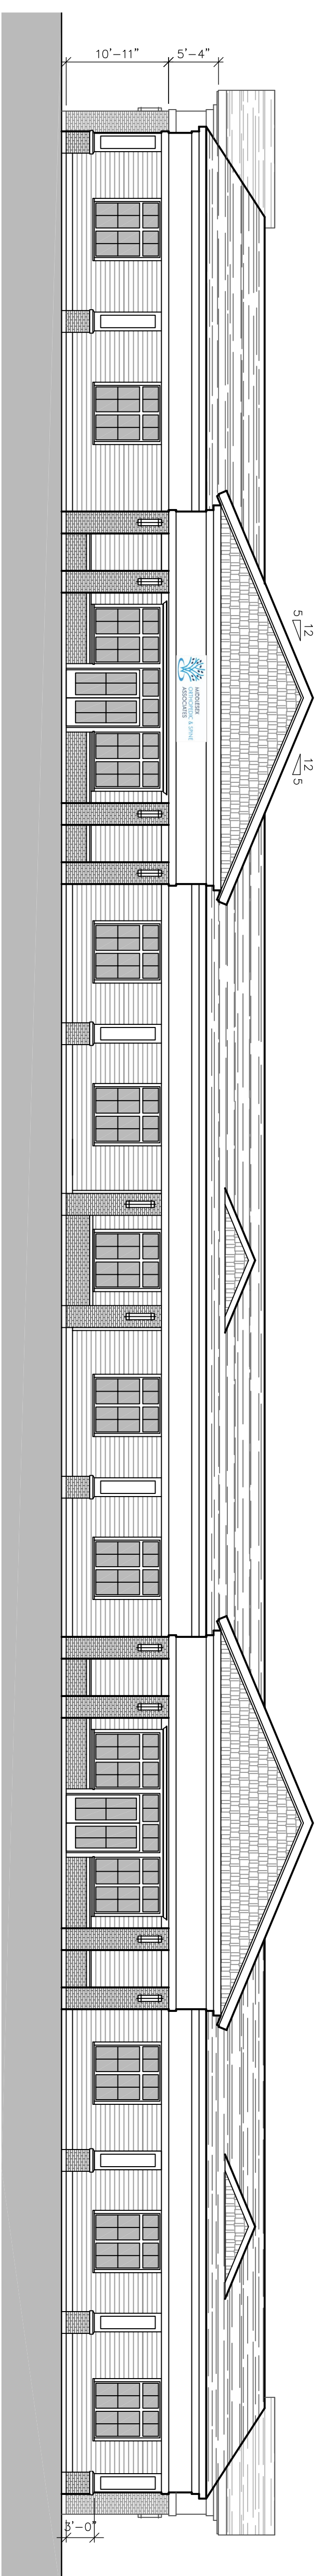

**WEST ELEVATION**  
SCALE: 3/32" = 1'-0"

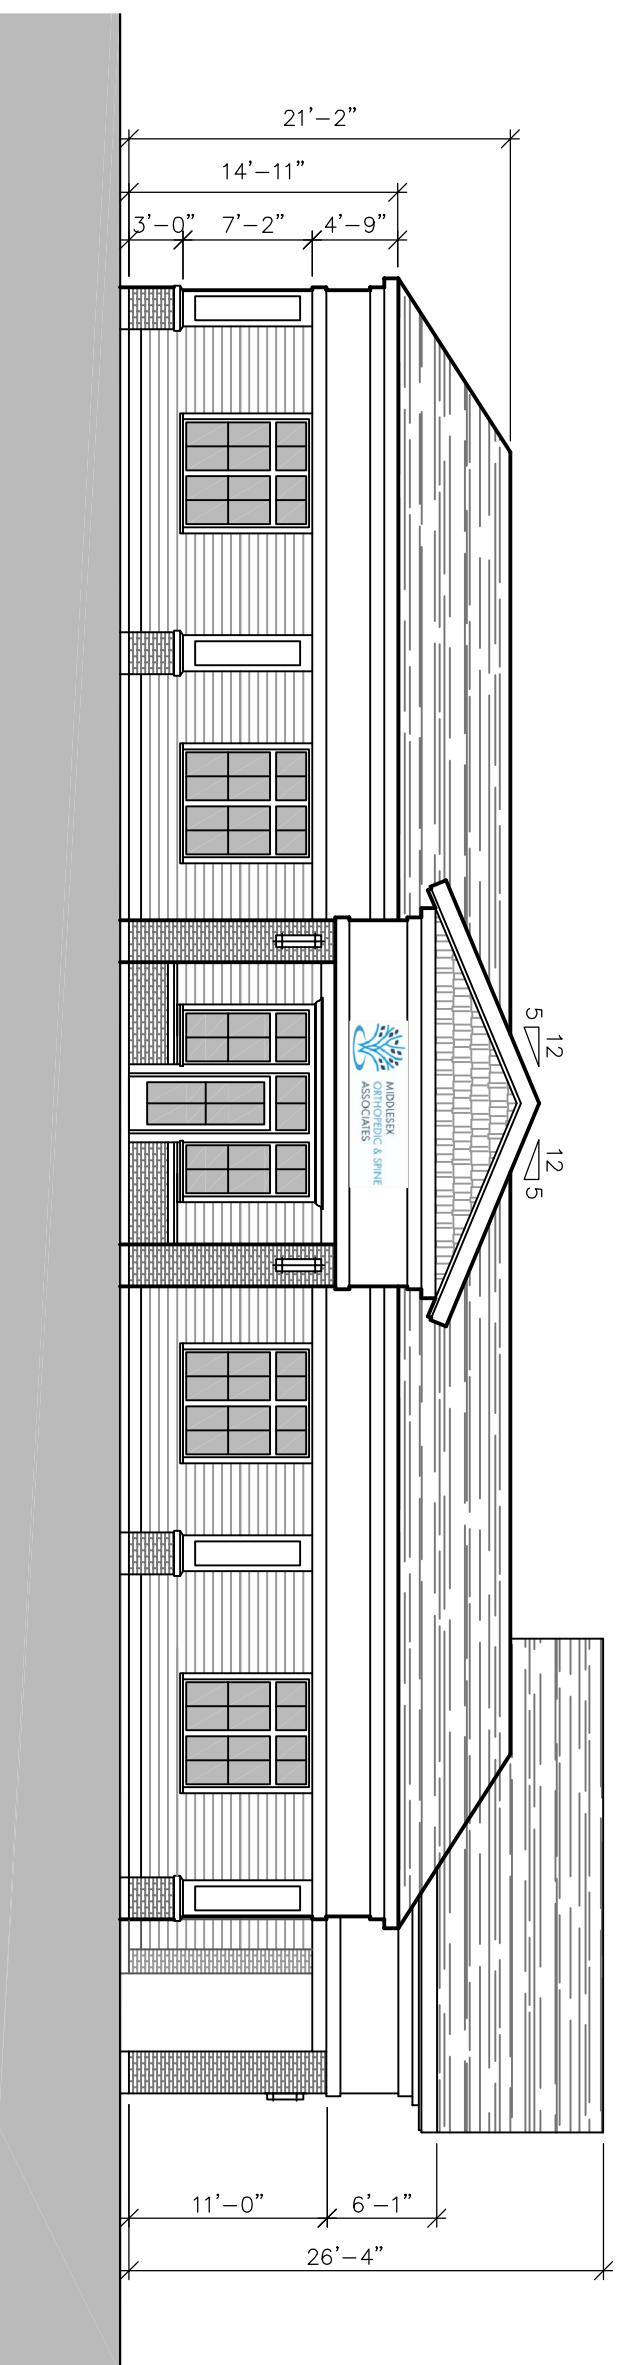




**NORTH ELEVATION**  
SCALE: 3/32" = 1'-0"

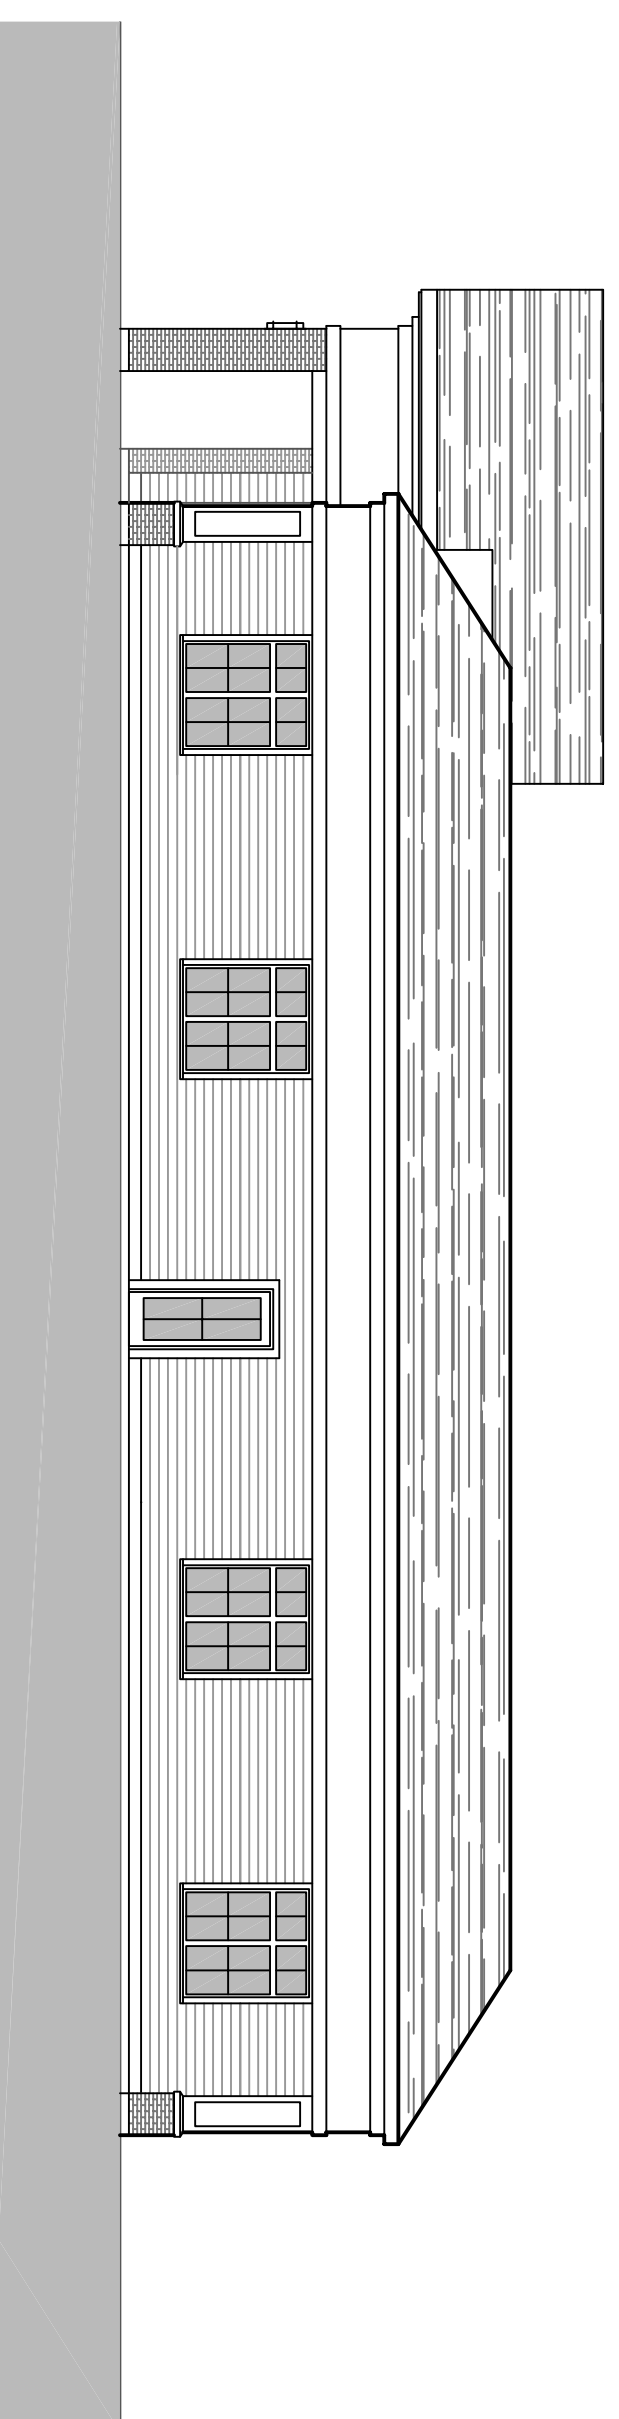

**SOUTH ELEVATION**  
SCALE: 3/32" = 1'-0"

**NOTE:**  
DOOR & WINDOW LOCATIONS  
MAY VARY DEPENDING ON  
TENANT'S REQUIREMENTS

© BORGHESI BUILDING & ENGINEERING CO., INC.  
COPYRIGHT ALL RIGHTS RESERVED. NO PART OF  
THIS WORK MAY BE USED, REPRODUCED, DISTRIBUTED,  
FORM OR BY ANY OTHER MEANS WITHOUT THE PRIOR  
WRITTEN CONSENT OF BORGHESI BUILDING & ENGINEERING  
CO., INC.  
P:\Drawings\MSO\046-014 Saybrook Medical\046-014 Saybrook Medical-0801 2024.DWG - 12 2/15/2024 8:05:04 AM

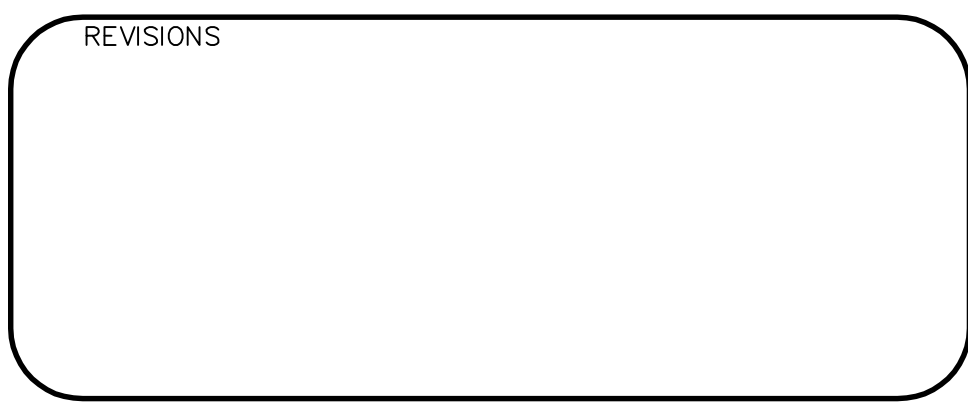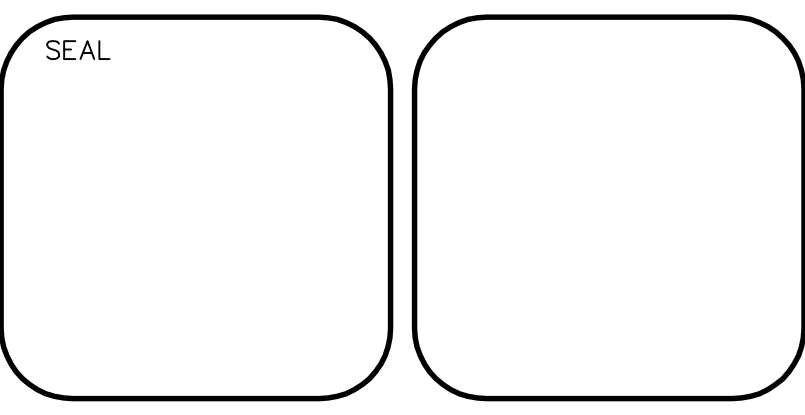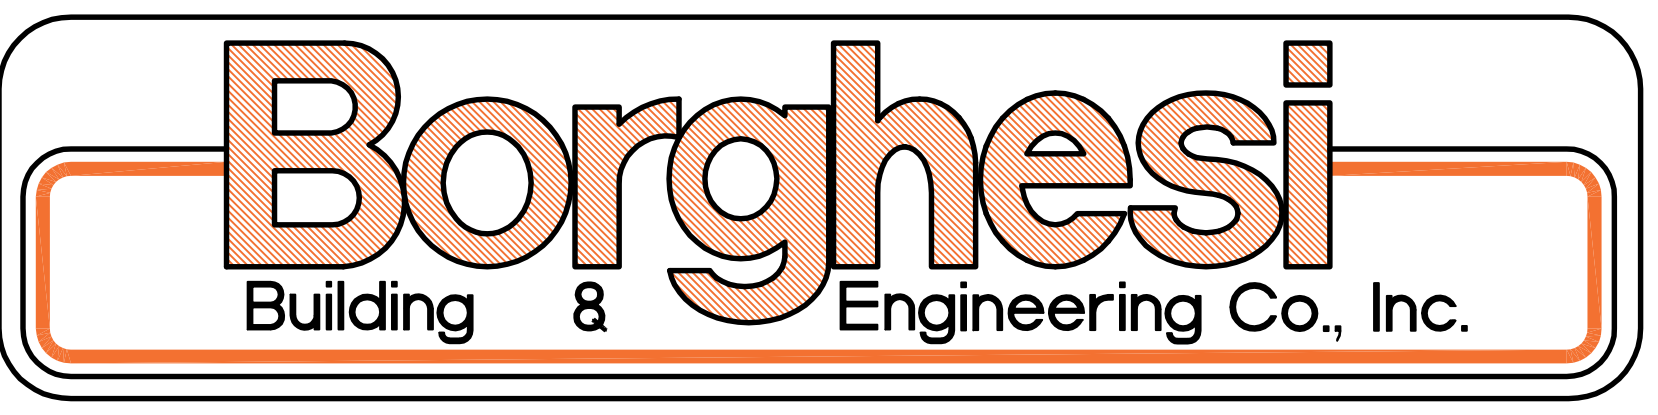

PROJECT	
<b>O&amp;G LEASE BUILDING</b>	
<b>OLD SAYBROOK MEDICAL</b>	
#52 SPENCER PLAIN RD., OLD SAYBROOK, CT	
DRAWN BY	APPROVED BY
J.B.M.	C.C.
DATE	SCALE
02/15/24	AS NOTED
2155 EAST MAIN STREET TORRINGTON, CT 06790	
860-482-7613 / WEB SITE: www.borghesibuilding.com	

