


GROSS FLOOR AREA (GSF) TABLE		
CATEGORY / FLOOR LEVEL	AREA IN GSF	
	EXISTING	PROPOSED
HABITABLE BASEMENT	2,643	0
GARAGE	602	602
FIRST FLOOR	1,788	2,692
SECOND FLOOR	1,577	2,101
TOTAL	6,610	5,395

PRELIMINARY
FOR
APPROVALS

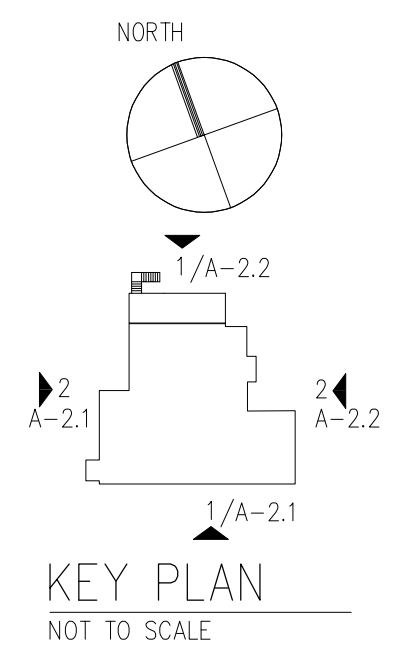

3	...	X-XX-XX
2	...	X-XX-XX
1	...	X-XX-XX

HOUSE ADDITION & ALTERATION
201 North Cove Road, Old Saybrook, CT

ARCHITECTURAL SITE PLAN

AS NOTED
SCALE: 1/8" = 1'-0"
DATE: 4-30-24
JOB: 20003
DRAWN BY: J.B.G.

A-0.1

1 ARCHITECTURAL SITE PLAN
A-0.1 SCALE: 1/8" = 1'-0"

