


ABBREVIATIONS

ABBR.	ABBREVIATION
B.O.	BOTTOM OF
CSBC	CT STATE BUILDING CODE
E.E./R.O.	EMERGENCY ESCAPE AND RESCUE OPENING
IRC	INTERNATIONAL RESIDENTIAL CODE PORTION OF THE CSBC
OSFPMO	OLD SAYBROOK FLOOD PLAIN MANAGEMENT ORDINANCE
P.T.	PRESSURE TREATED
TB	TECHNICAL BULLETIN
T.O.	TOP OF
TYP.	TYPICAL
V.I.F.	VERIFY IN FIELD

JOSEPH BERGIN Architect P.C.
 28 Main Street • P.O. Box 255
 Essex, Connecticut 06426
 ph. (860) 767-2765
 www.berginarchitect.com
 Copyright © 2020 Joseph Bergin Architect P.C. All Rights Reserved

PRELIMINARY
 FOR APPROVALS

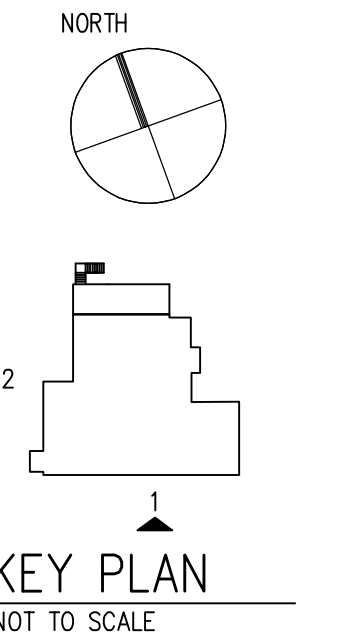

3	...	X-XX-XX
2	...	X-XX-XX
1	...	X-XX-XX

HOUSE ADDITION & ALTERATION
 201 North Cove Road, Old Saybrook, CT


BUILDING ELEVATIONS

AS NOTED
 SCALE: 1/4"=1'-0"
 DATE: 4-30-24
 DRAWN BY: JRB
 CHECK BY: 20003

A-2.1



1 BUILDING ELEVATION (SOUTH)
 SCALE: 1/4"=1'-0"

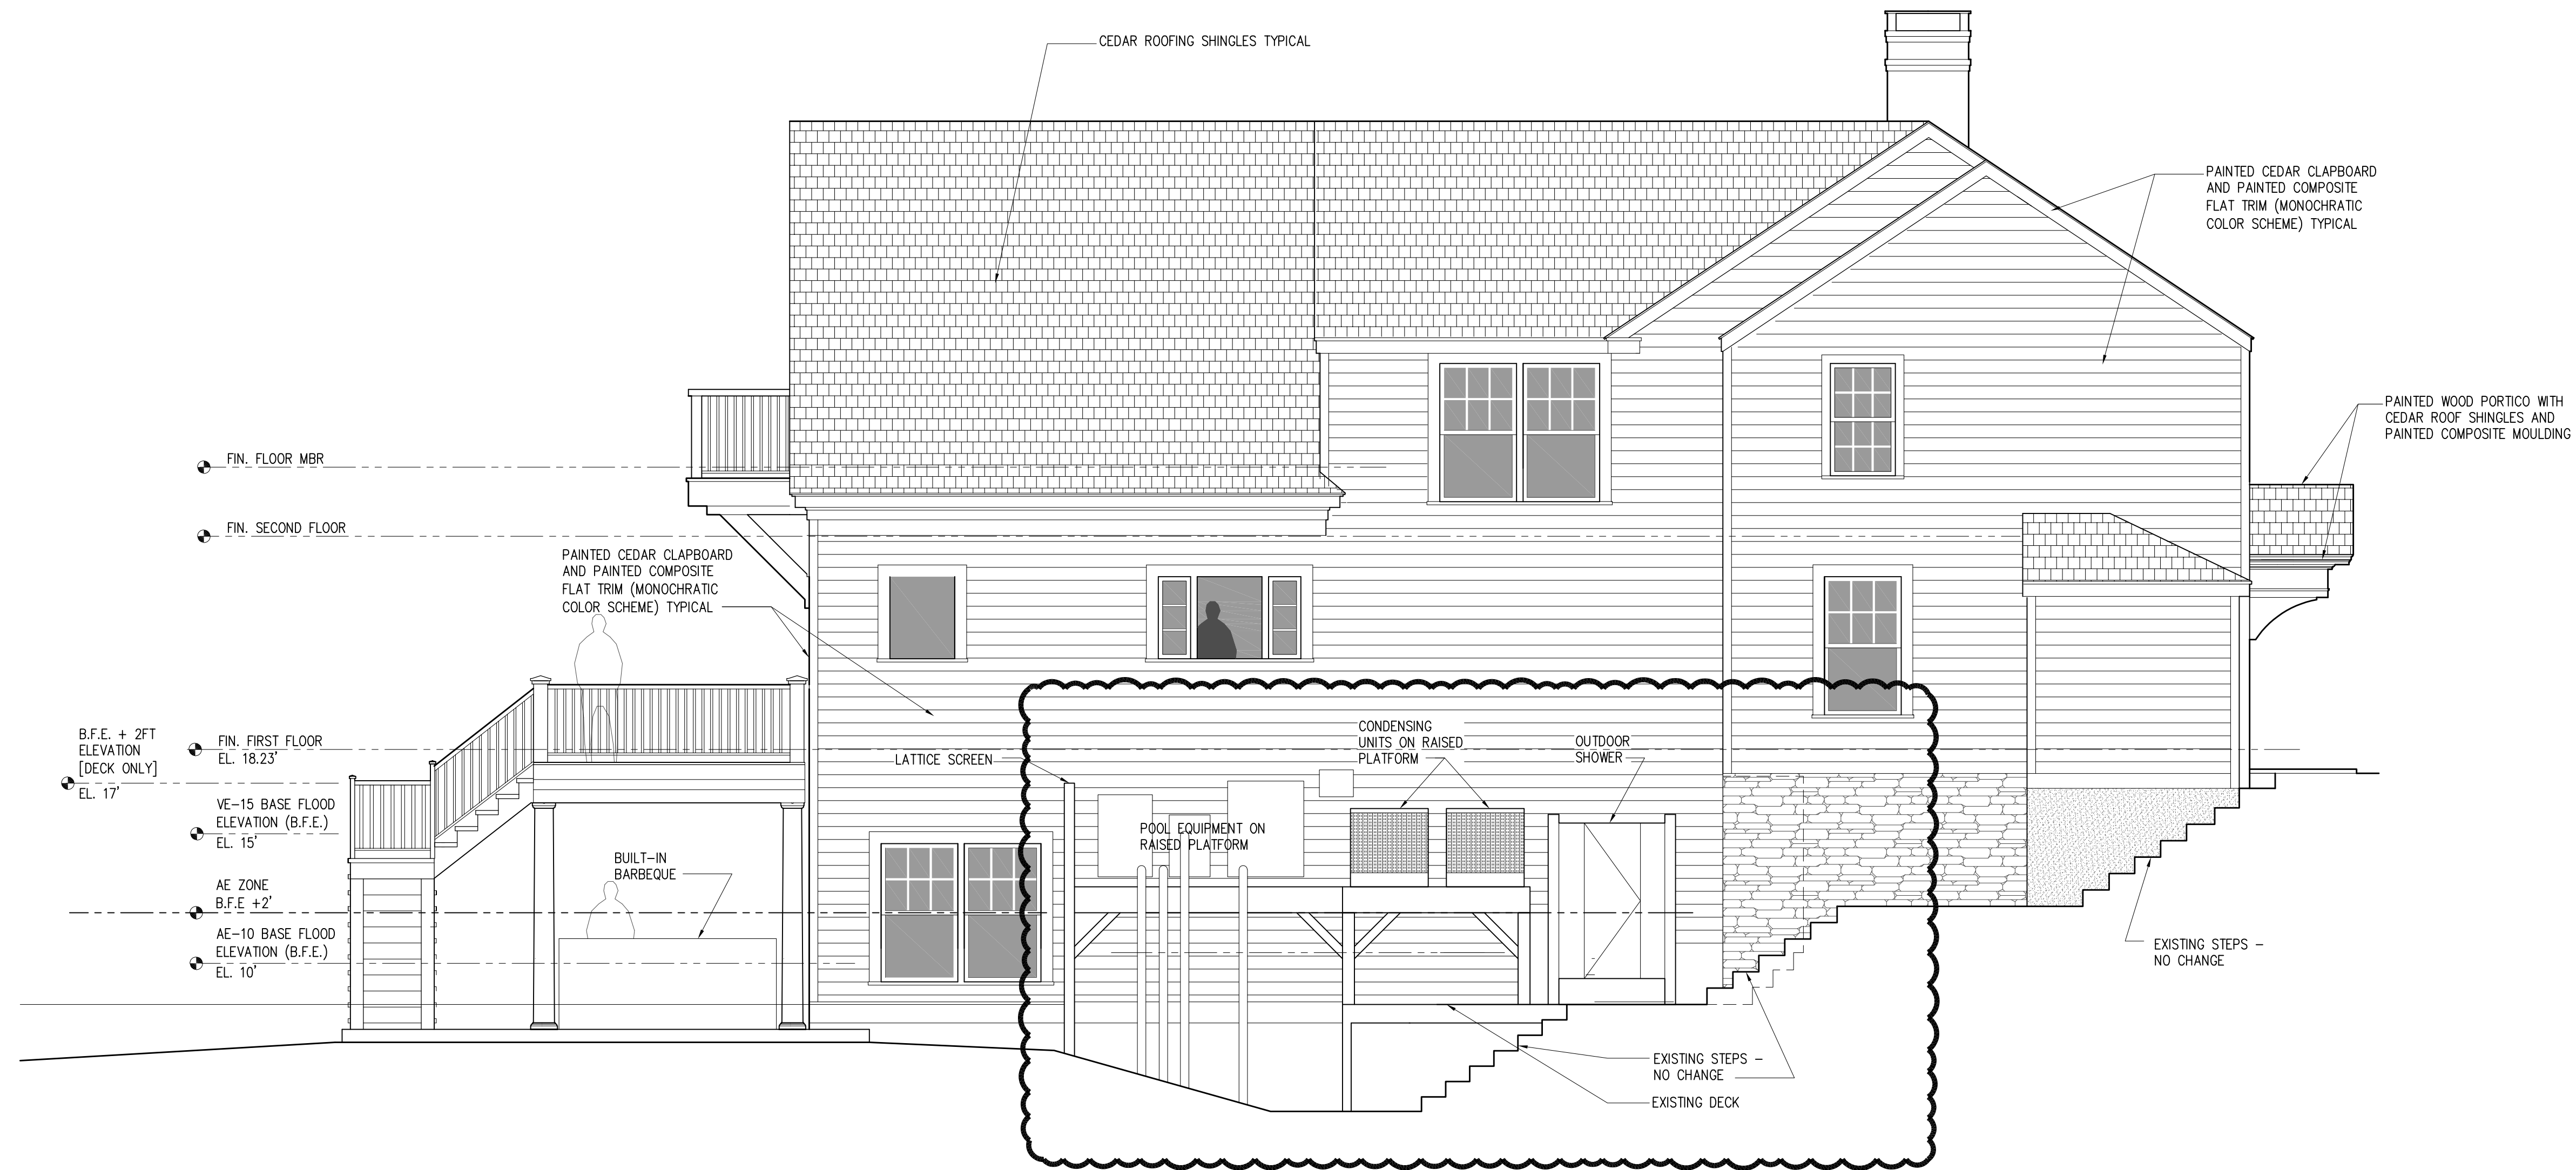

2 BUILDING ELEVATION (WEST)
 SCALE: 1/4"=1'-0"